

Colorado Mountain College


Bristol Hall

1330 Bob Adams Dr.

Bristol Hall building Square Footage 43,503

Bristol cleanable square footage approximate 30,000

BRISTOL 1ST FLOOR

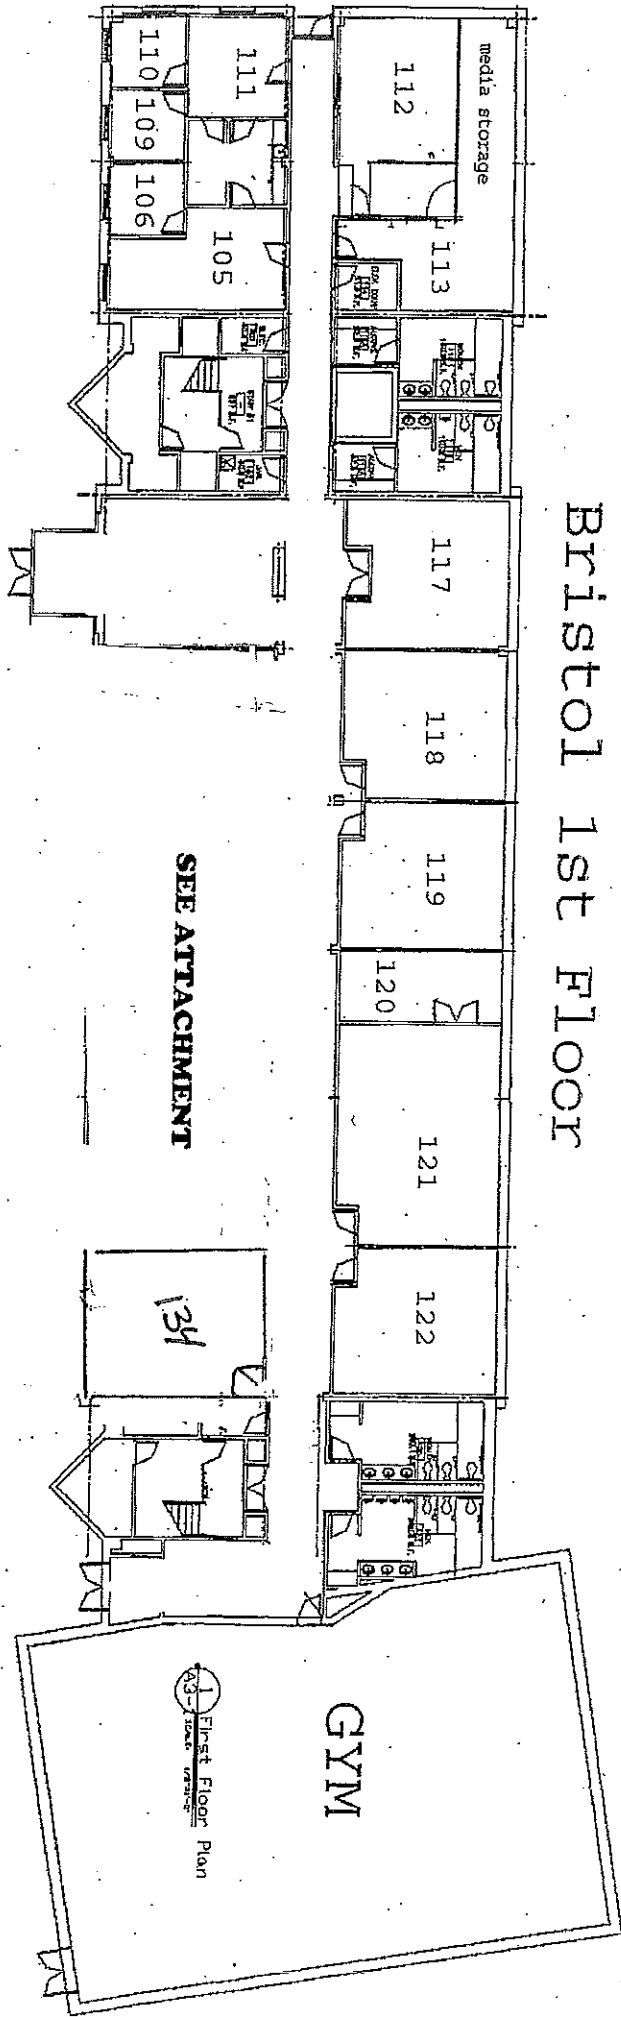


SEE ATTACHMENT

1st Floor Plan

GYM


Attach next

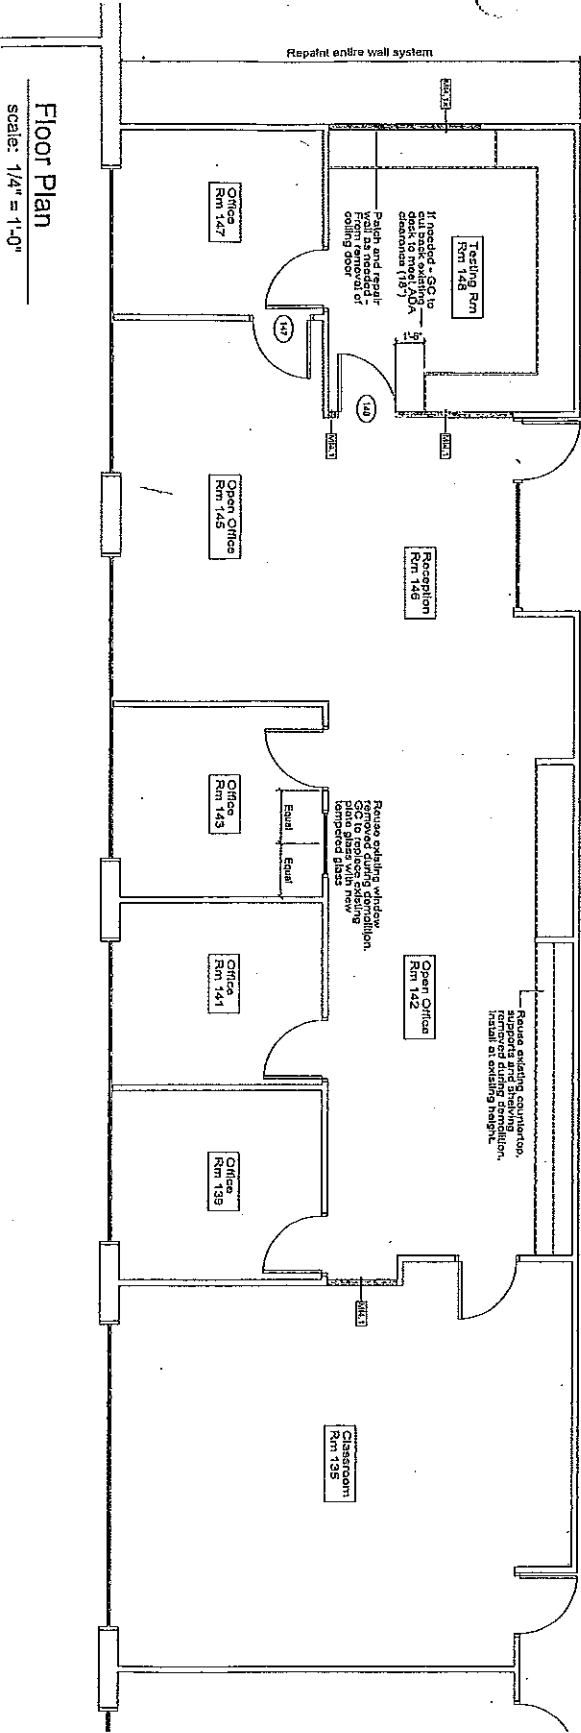

Floor Plan


Scale: 1/4" = 1'-0"

Colorado Mountain College
 Bristol Hall Remodel - Alpine Campus
 1330 Bob Adams Drive
 Steamboat Springs, Colorado 80487

	138 East Third Street Rifle, CO 81650 (970) 825-1980 phone (970) 825-0591 fax
	Architectural Firm Steamboat Springs, CO

Copyright 2012

Bristol 2nd Floor

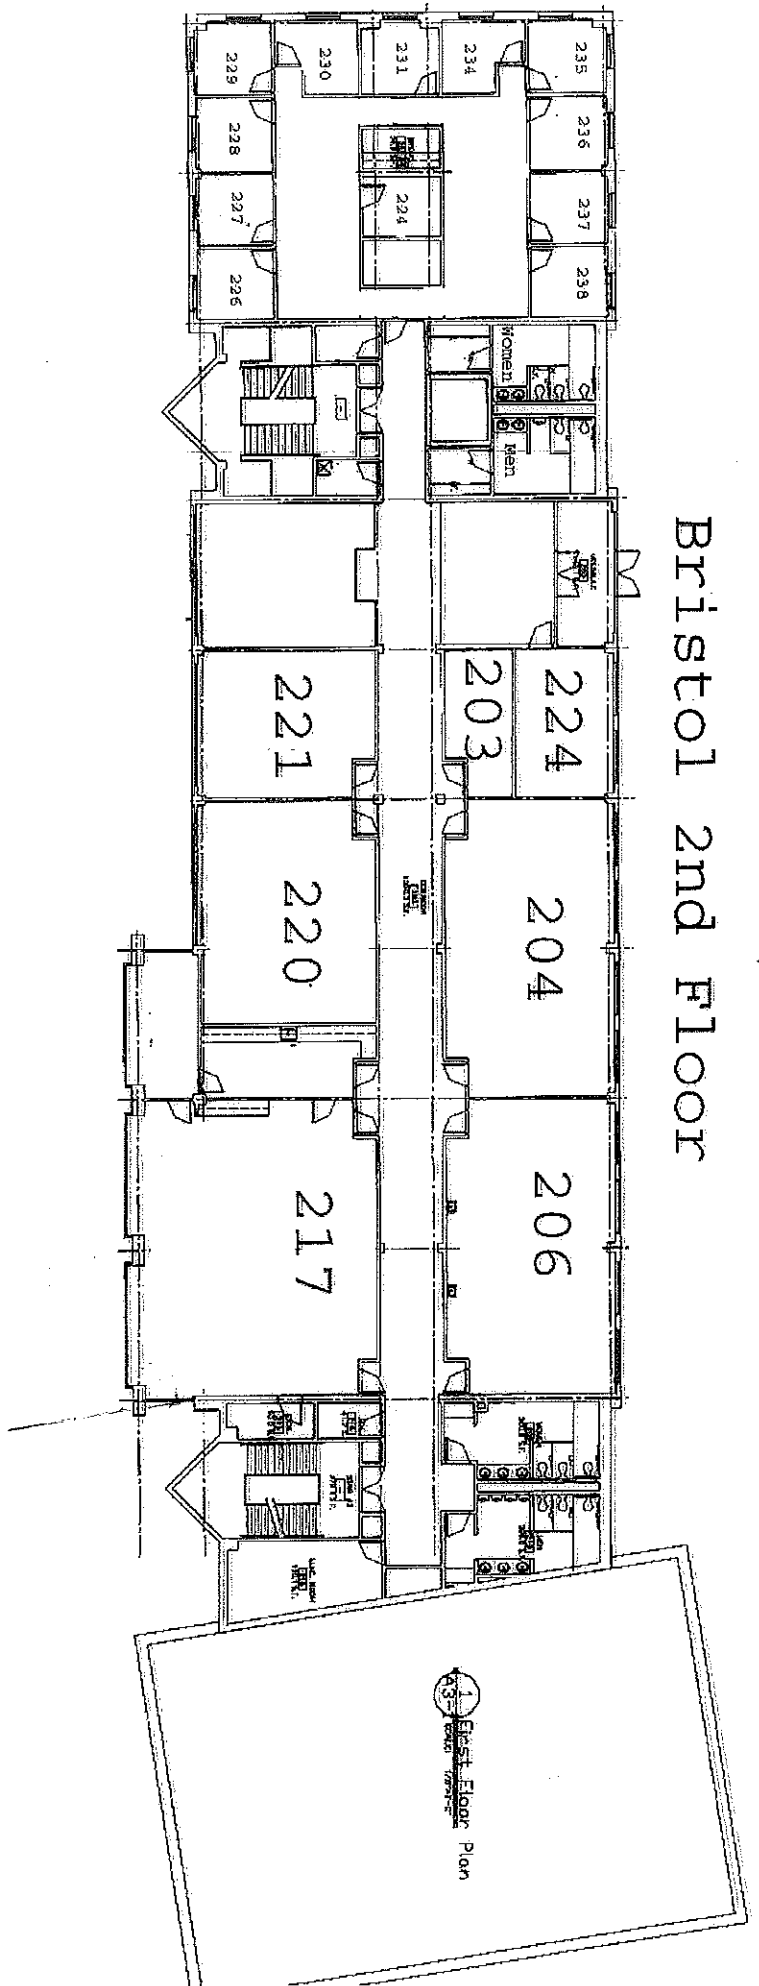

Bristol 3rd Floor

