



NOTES
 All exposed steel/metal to be painted (color per architect)
 1 Suucco control joint (refer to 05(A3.1))
 2 Suucco color per architect

Building Elevation
 scale: 1/4" = 1'-0"

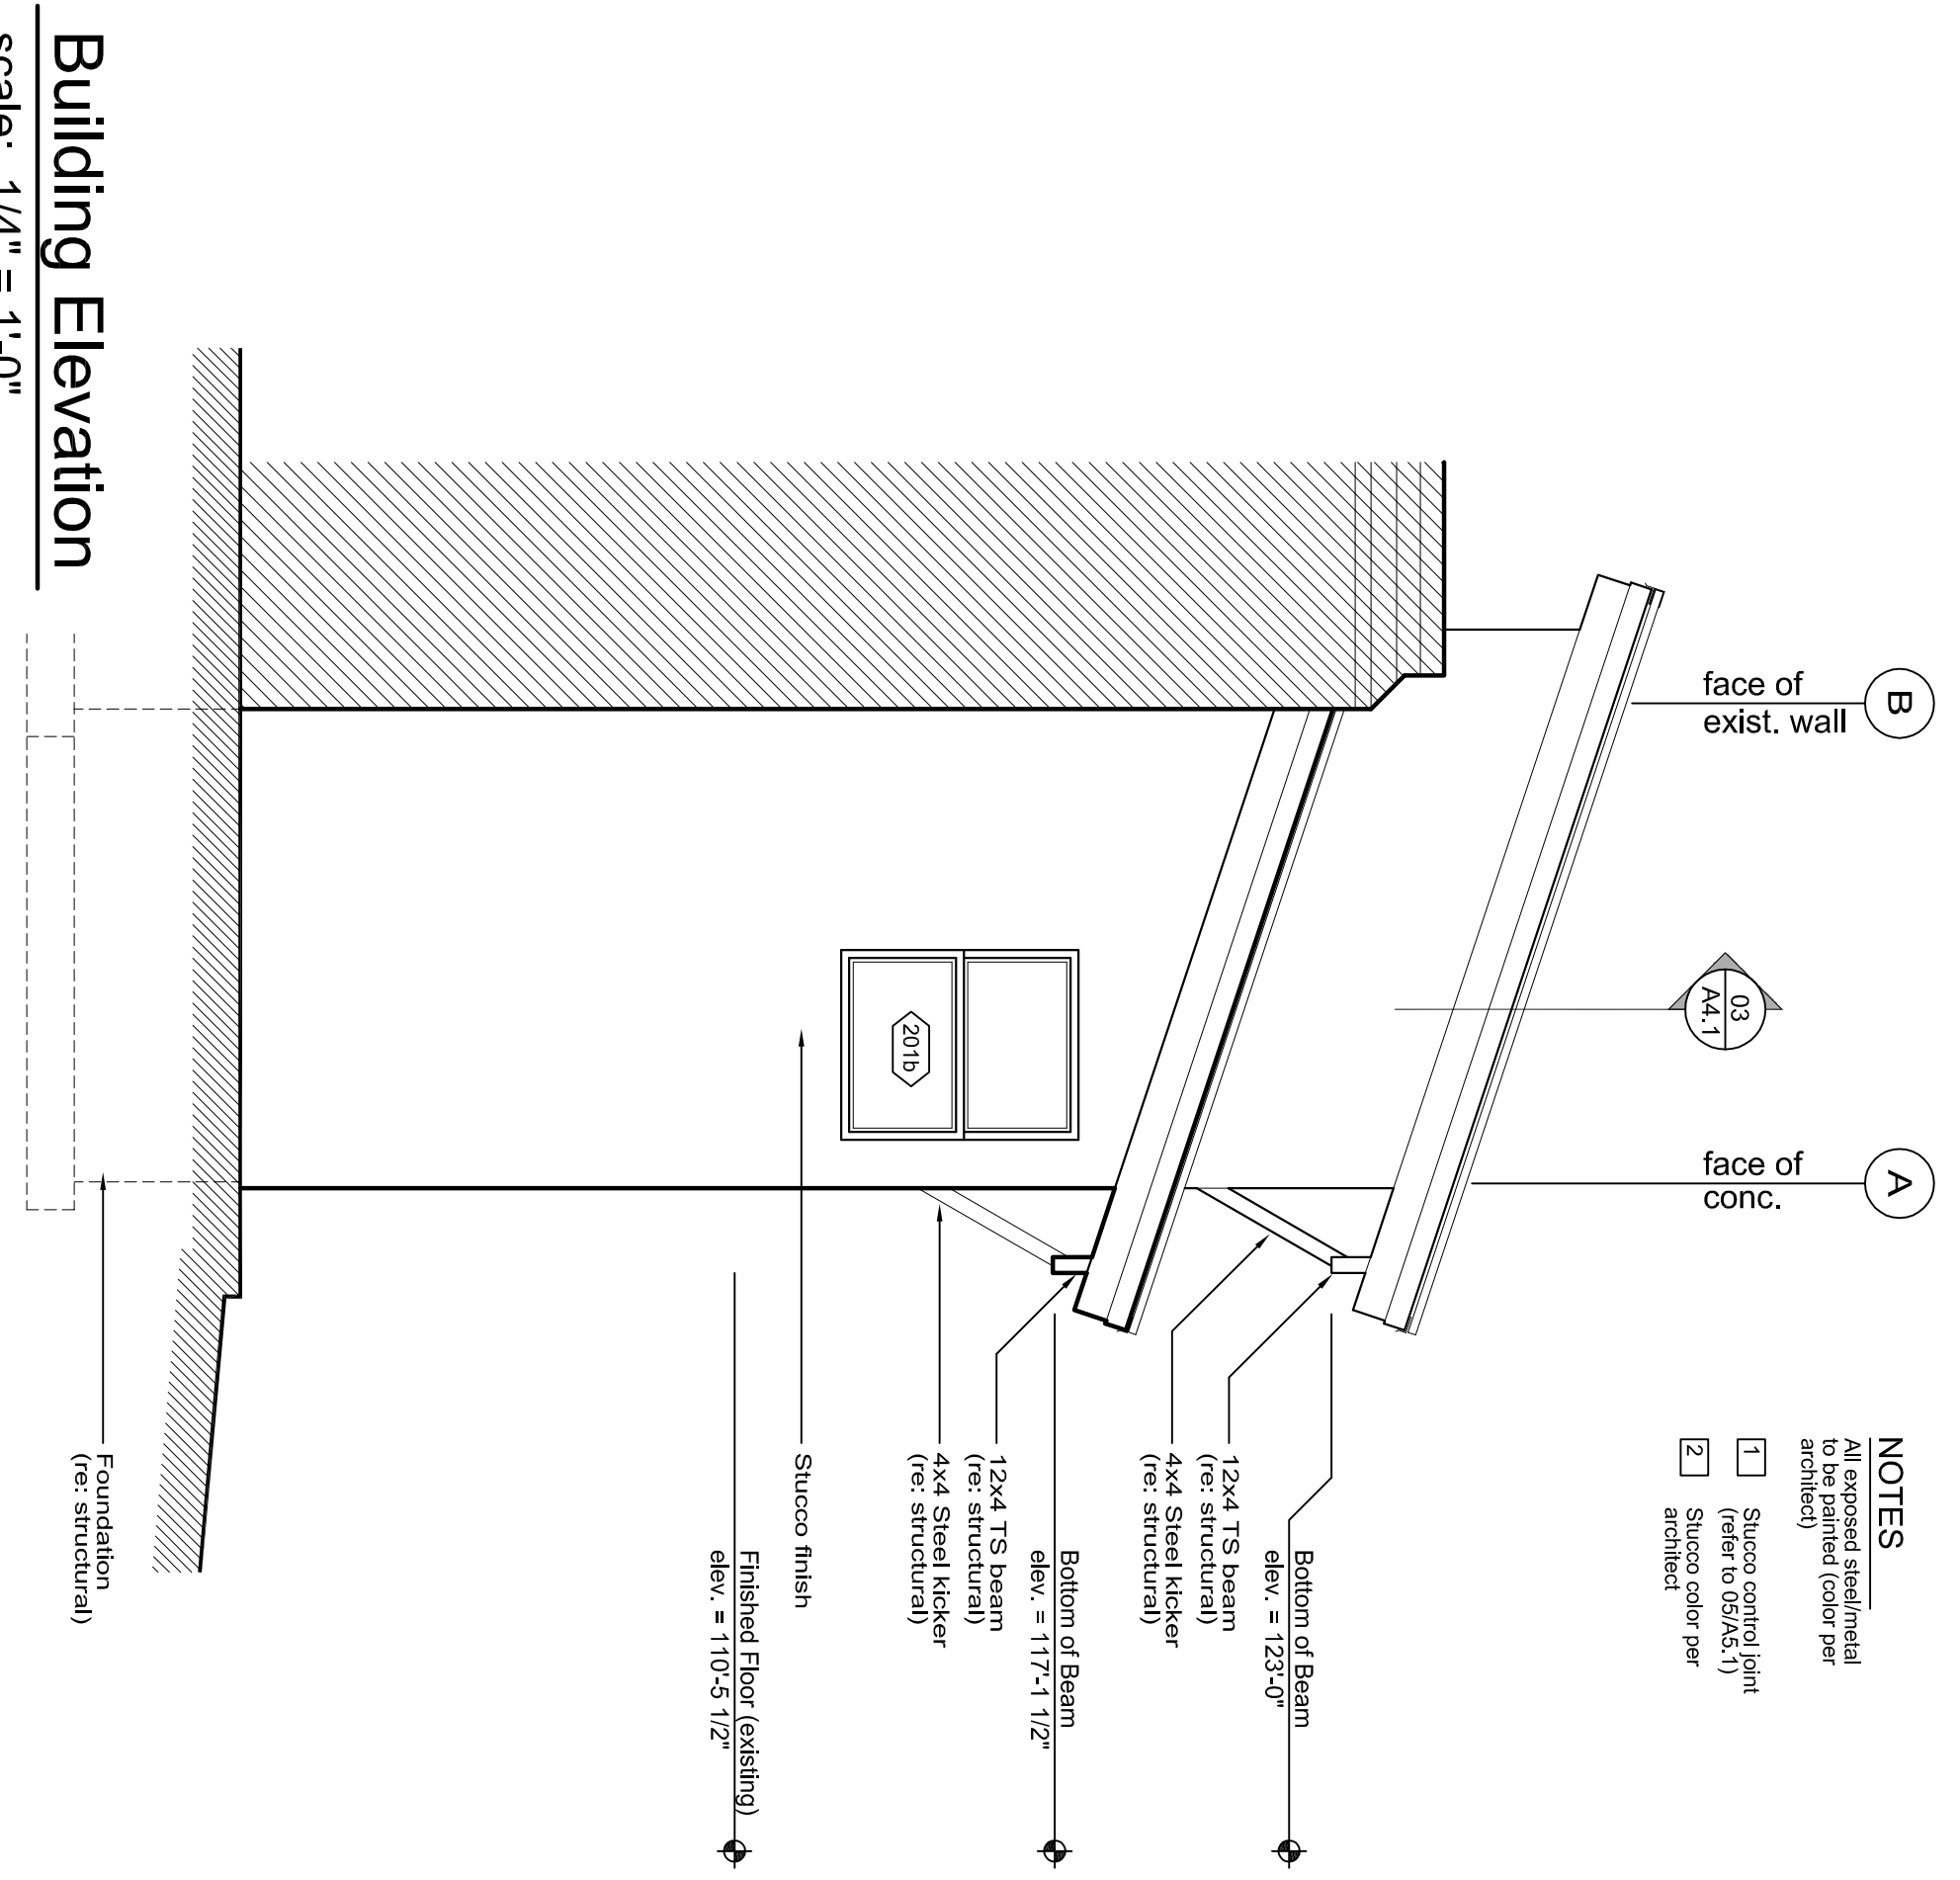

NOTES
 All exposed steel/metal to be painted (color per architect)
 1 Suucco control joint (refer to 05(A3.1))
 2 Suucco color per architect

Building Elevation
 scale: 1/4" = 1'-0"

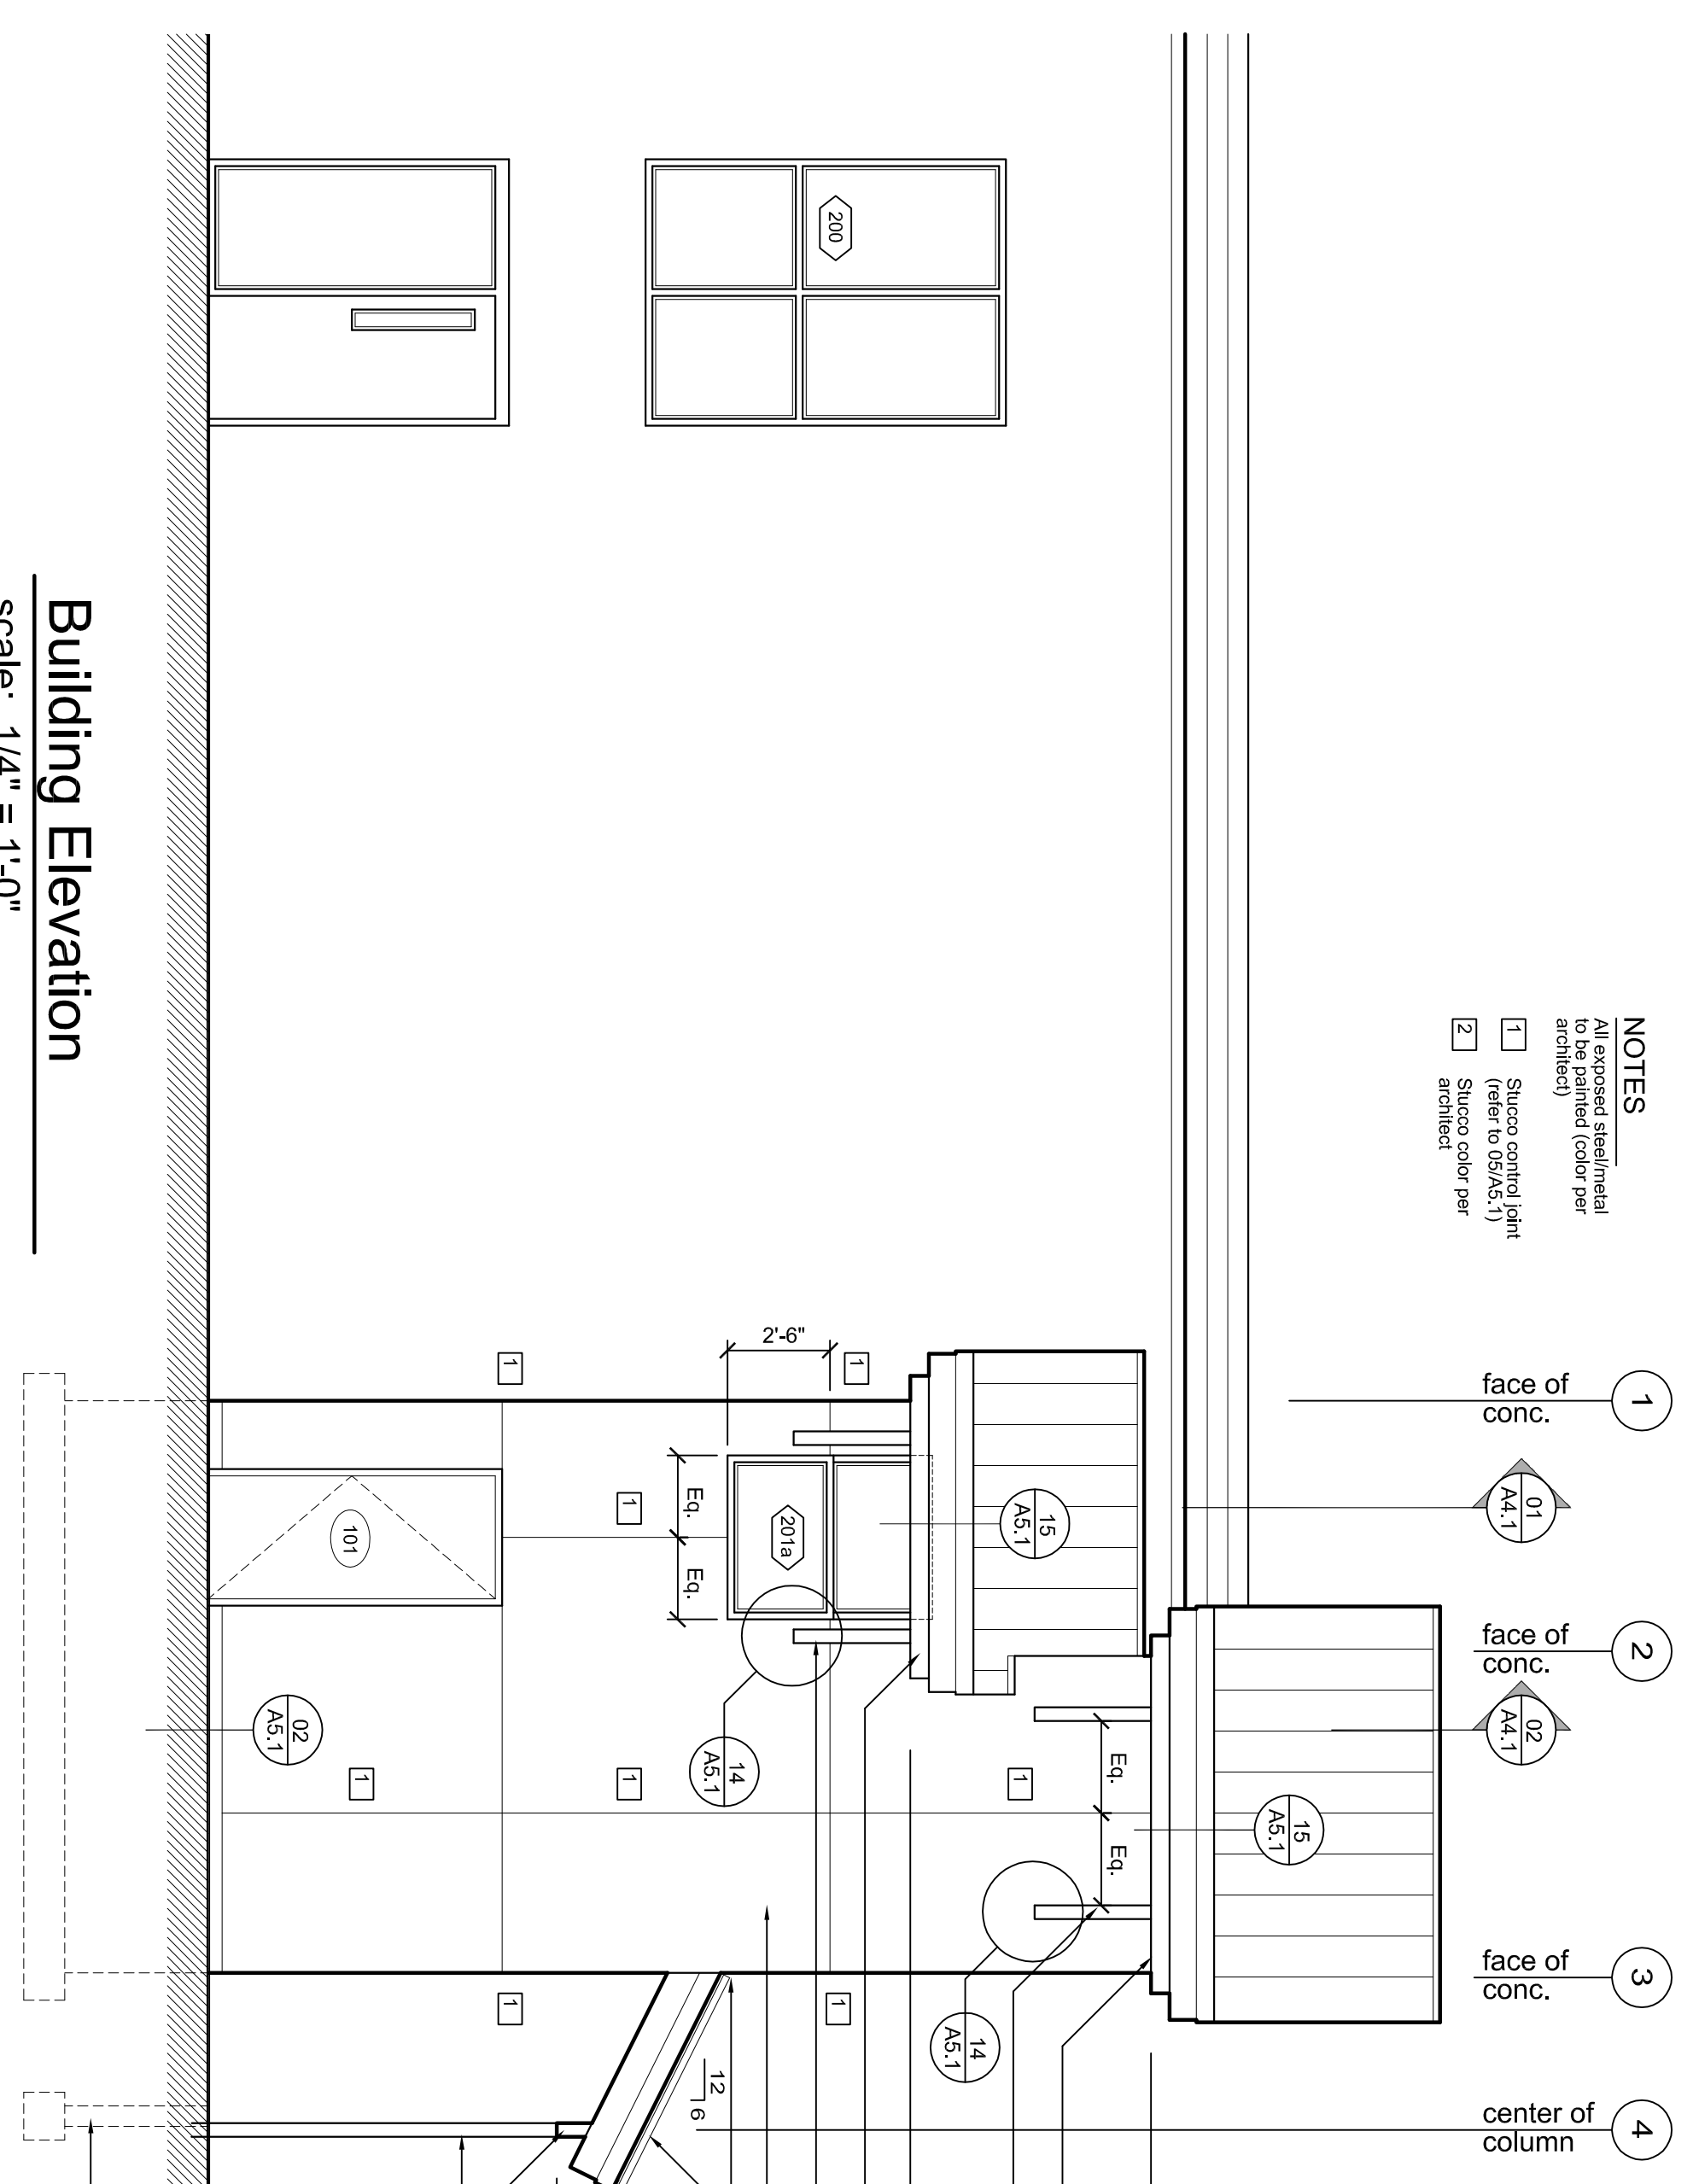

NOTES
 All exposed steel/metal to be painted (color per architect)
 1 Suucco control joint (refer to 05(A3.1))
 2 Suucco color per architect

1 face of conc.
 01 face of conc.
 02 face of conc.
 3 face of conc.
 4 center of column

Building Elevation
 scale: 1/4" = 1'-0"