



RFP #845-19P
Bear Park Phase II

Addendum 002
Issued March 21, 2019

Please see attached revised bathroom plan with revision cloud.

WATER INLET:

provide framed chase for copper water pipe inlet
ensure cavity is well insulated, coordinate with electrical for heat tape at inlet.

provide shutoff and back flow protection within chase
coordinate with City to include remote meter within chase
continue copper water outlet, 10'-0" under slab and to the South

Water line shall extend to Growing Dome- coordinate with Owner for daylight locations
Provide tee for irrigation pump- see Civil drawings


- vertical metal siding
- outside corner trim
- vinyl clad awning window
see elevations
- toilet paper dispenser
- grab bars, see elevations
- 18" vertical grab bar

- exhaust fan
- floor drain P4- zum ZS400BS
- edging
- finish grade
- ADA maneuvering tee
- heater
- Raywall 3000 series
- tamper proof thermo
- foundation below

typical of three-
12" round LED
see electrical

welded metal frame

single hinge insulated metal door
with electronic keypad lever lock

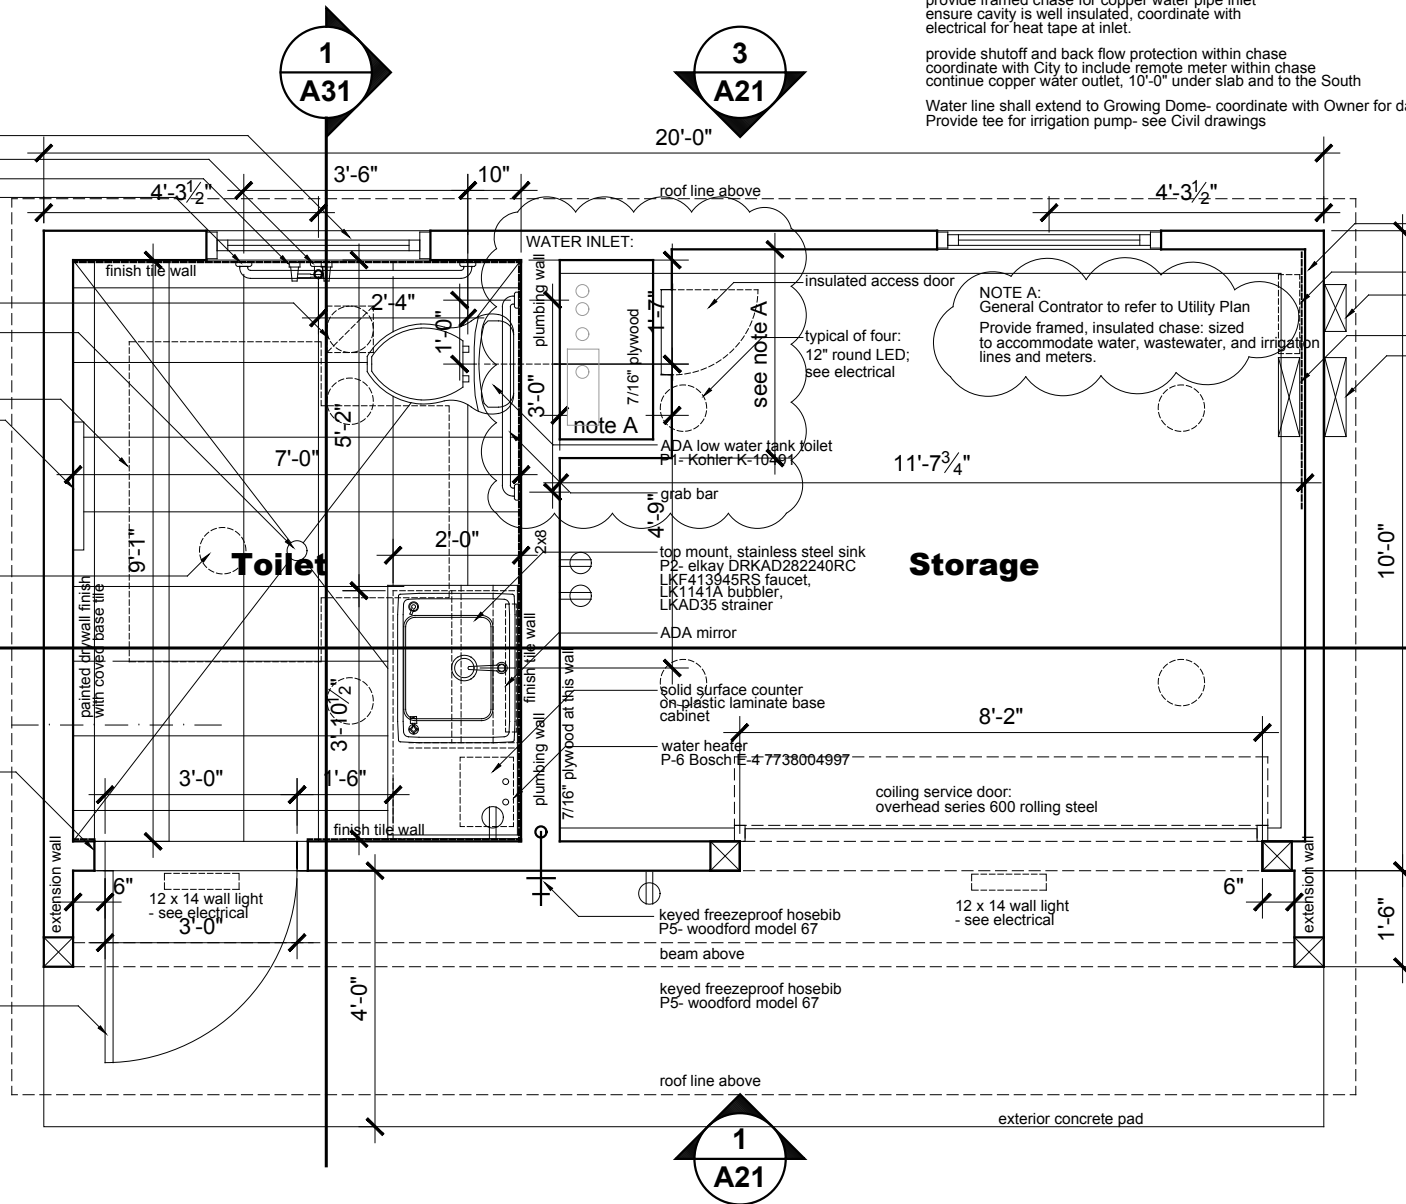

NOTE A:
General Contractor to refer to Utility Plan
Provide framed, insulated chase: sized
to accommodate water, wastewater, and irrigation
lines and meters.

provide 7/16" x 48" square
plywood backer board
for electrical panel mount

future pv inverter
service disconnect

electrical panel
utility meter

Bath Floor Plan

revised for addendum 03-21-19

