


**Main Level Demo Plans**  
scale: 1/4" = 1'-0"

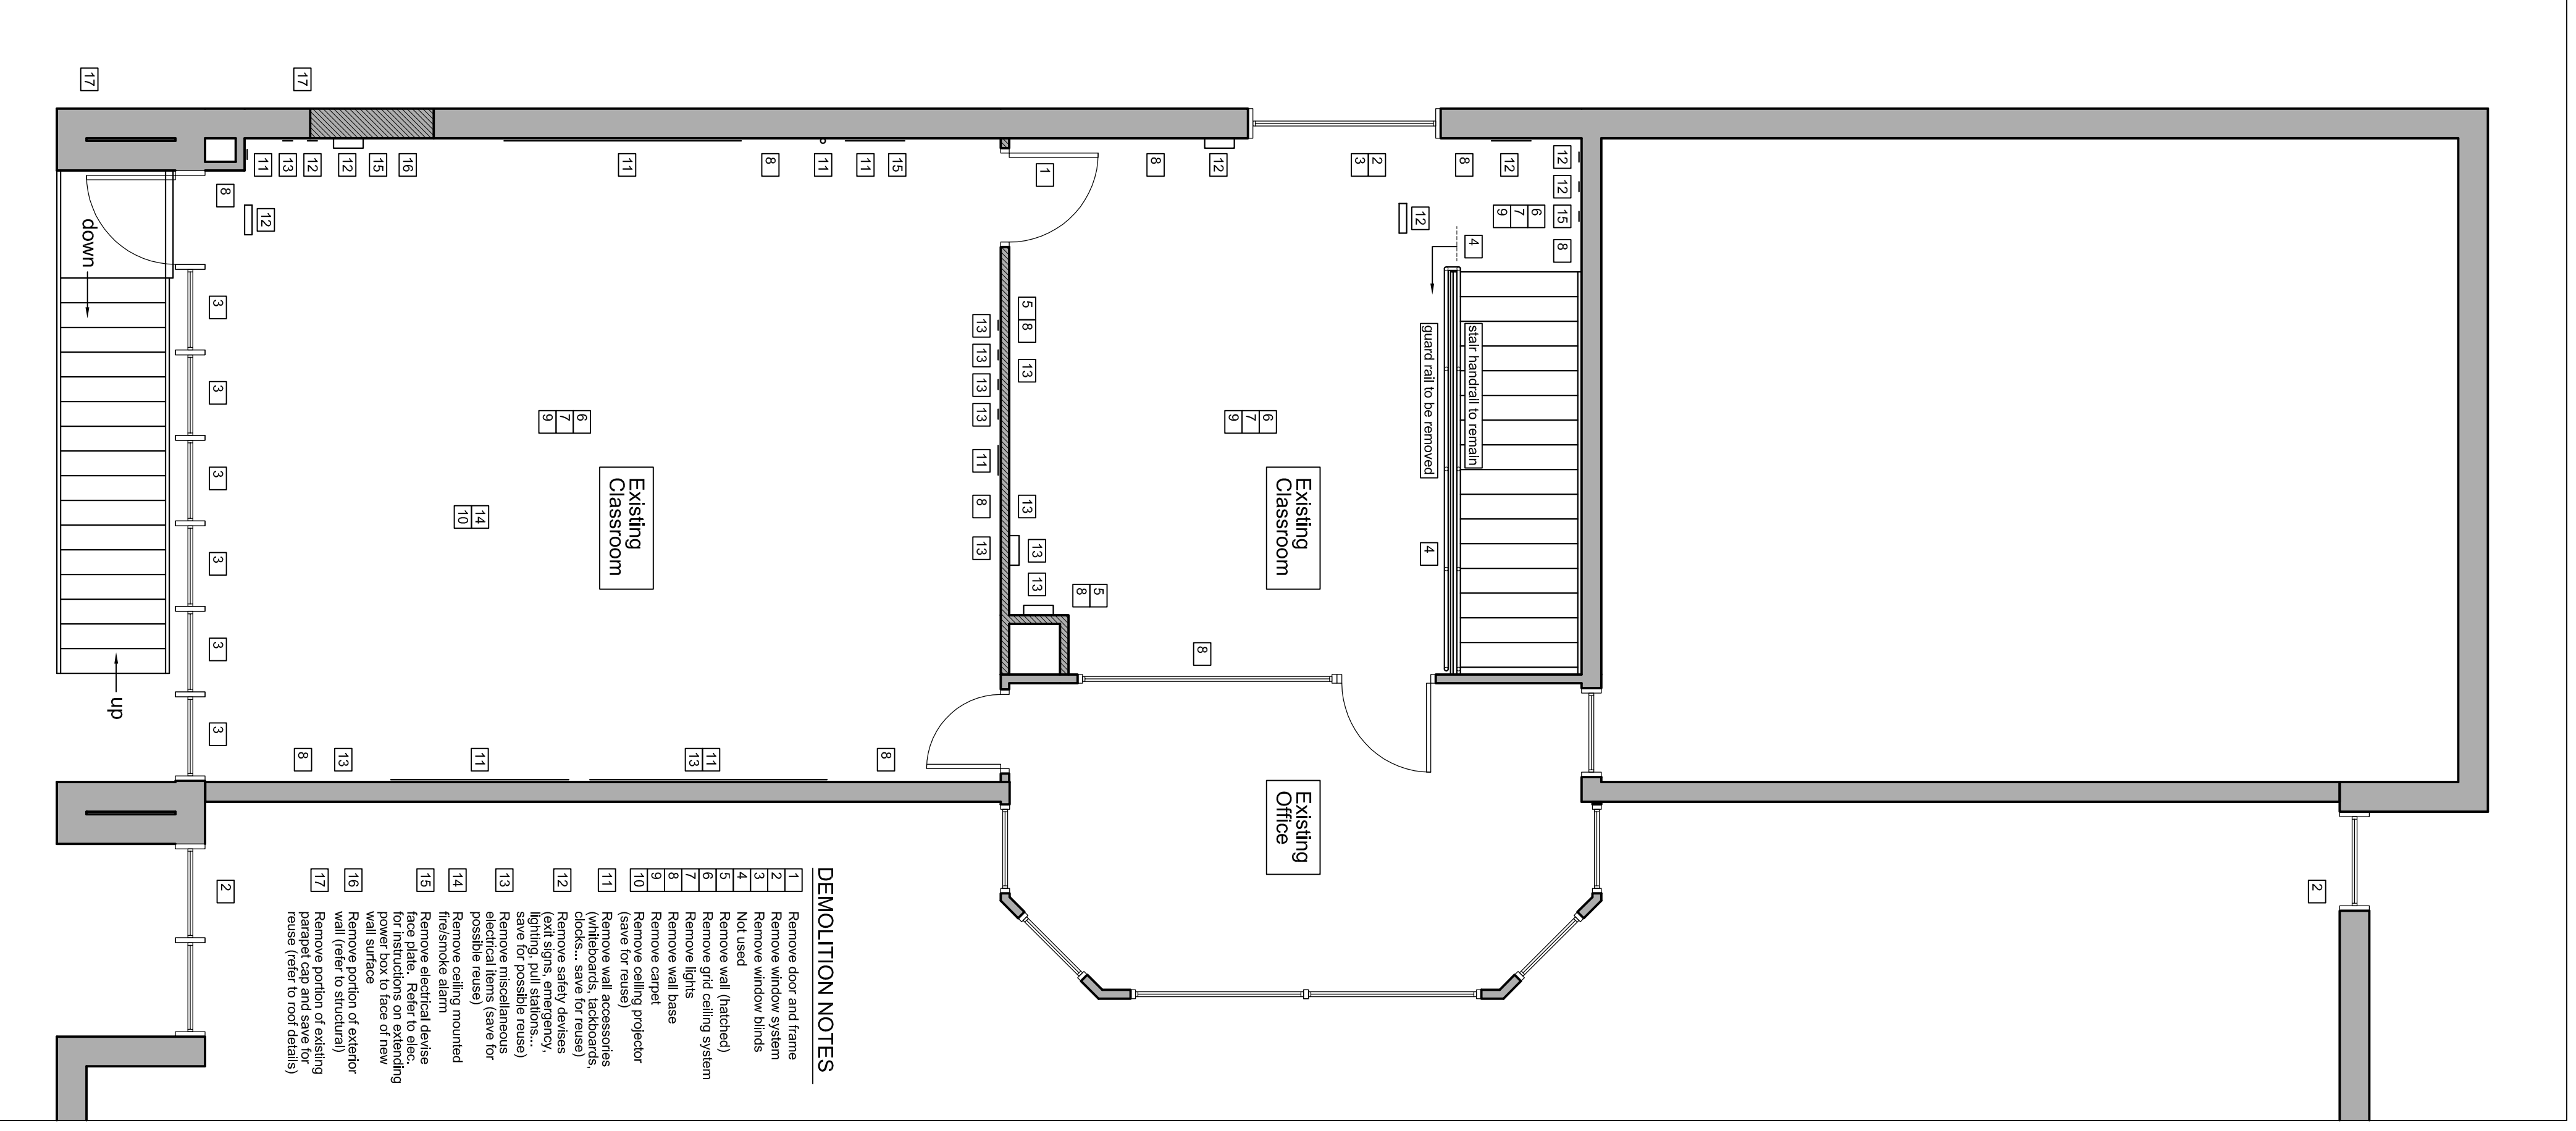

**Upper Level Demo Plans**  
scale: 1/4" = 1'-0"

**Colorado Mountain College**  
**Crown Point Remodel & Addition**  
 901 South Highway 24  
 Leadville, CO 81461

Construction
Demo Plans
Date: 3-24-16 Project #: 152811
<b>A1.1</b>