


**CMC-SPRING VALLEY FITNESS AND RECREATION CENTER
 LEVEL 2**

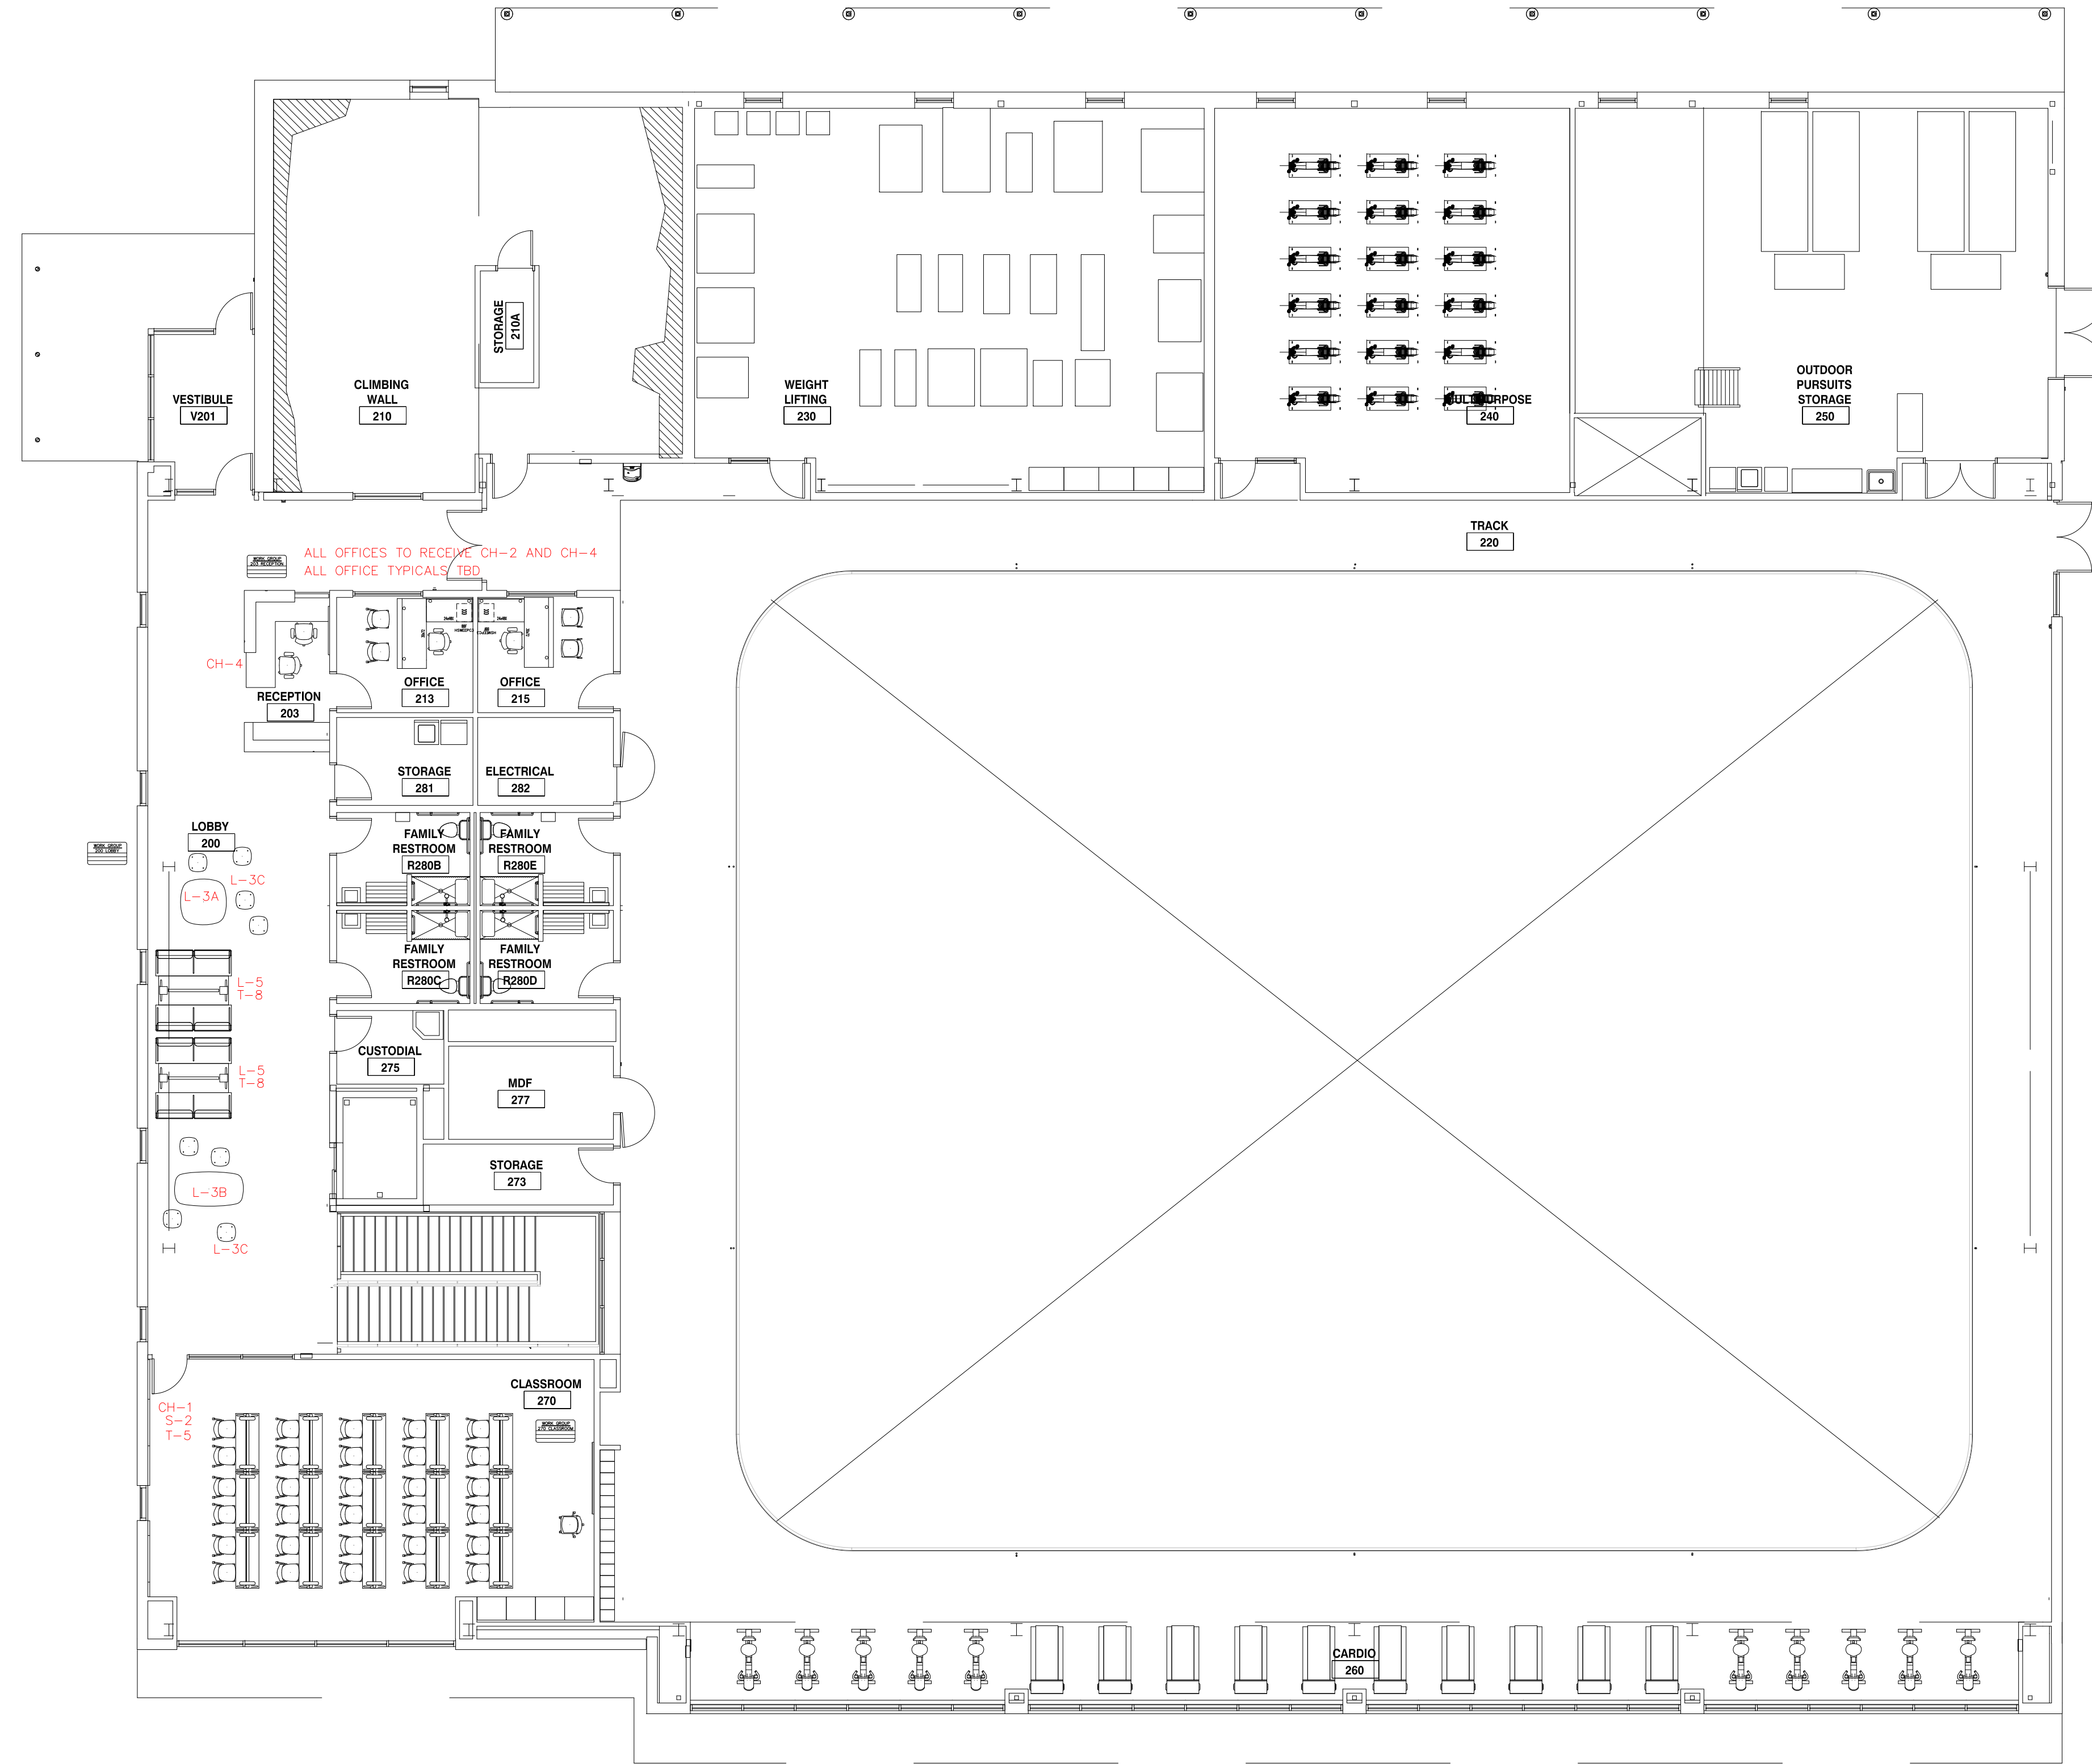

1
F-1 **CMC-SPRING VALLEY FITNESS AND RECREATION CENTER**
 SCALE: 1/8" = 1'-0"



Signature _____ Date _____

* Signature above denotes customer's acknowledgement that the designer has explained the drawings, and that the customer fully understands all furniture components relative to heights, widths, and color selections specified etc.....

* Signature above denotes full comprehension of electrical specifications needed for power and data infeed locations as represented on the drawings.

* Signature above denotes customer has verified that all furniture and/or existing windows, columns, thermostats, HVAC, switches, and alarms have been accounted for on the drawings. Any location changes of these items that have an effect on the furniture layout are the sole responsibility of the customer.

DEALER
CANTER & ASSOCIATES

REPRESENTATIVE
CARL CANTER

CORE No.
 # _____

SALES FORCE No.
 # _____

DATE
12.10.18

DRAWN BY
CE-KM

SCALE
1/8" = 1' - 0"

REVISION No.
REVISION #

SHEET TITLE/No.
2ND FLOOR
F-2